



- ① EXPOSED STAINED CONCRETE FLOOR W/ RADIANT HEAT, TYP., EXCEPT WOOD STRIP FLOORING @ DEN & KITCHEN
- ② WOOD DECK AND STAIRS
- ③ TERRACE ON GRADE, CRUSHED ROCK
- ④ WOOD STAIRS WITH METAL RAILING
- ⑤ SLAB STONE COUNTERTOPS @ KITCHEN
- ⑥ PLASTIC LAMINATE COUNTERTOPS @ MUDROOM
- ⑦ ASSUME STAINED MODULAR CABINETS @ KITCHEN & MUDROOM
- ⑧ BUILT-IN DESK & SHELVES @ DEN
- ⑨ FIREPLACE (GAS/WOOD INSERT/FREESTANDING TBD)
- ⑩ PROVIDE ALLOWANCE FOR NEW KITCHEN APPLIANCES
- ⑪ TWO SKYLIGHTS IN MUD ROOM
- ⑫ WOOD BENCH, HOOKS, FLOOR DRAIN IN MUDROOM
- ⑬ DROPPED WOOD CEILING IN DINING ROOM
- ⑭ CONCRETE FIRE PIT
- ⑮ 5/8" GWB CEILING, TYP. SOFFIT DOWN @ KITCHEN
- ⑯ INT. SWING/POCKET DOORS TO BE SINGLE PANEL WOOD U.N.C
- ⑰ DUTCH DOOR @ MUDROOM
- ⑱ SPECIAL SALVAGED/RECYCLED DOOR ON BARN TRACK @ DEN
- ⑲ BUILT IN BENCH @ NOOK (TABLE NIC)
- ⑳ ENTRY WALK - STONE PAVERS
- ㉑ PROVIDE ALLOWANCE FOR PLUMBING FIXTURES-KOHLER OR EQ
- ㉒ PROVIDE ALLOWANCE FOR ELECTRICAL FIXTURES ASSUME RECESSED CANS THROUGHOUT DECORATIVE FIXTURES FOIC

TOTAL AREA (INTERIOR): 1404 SQ.FT.
 TOTAL AREA (DECKS/TERRACE): 704 SQ.FT.

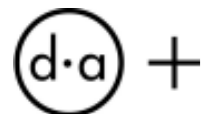


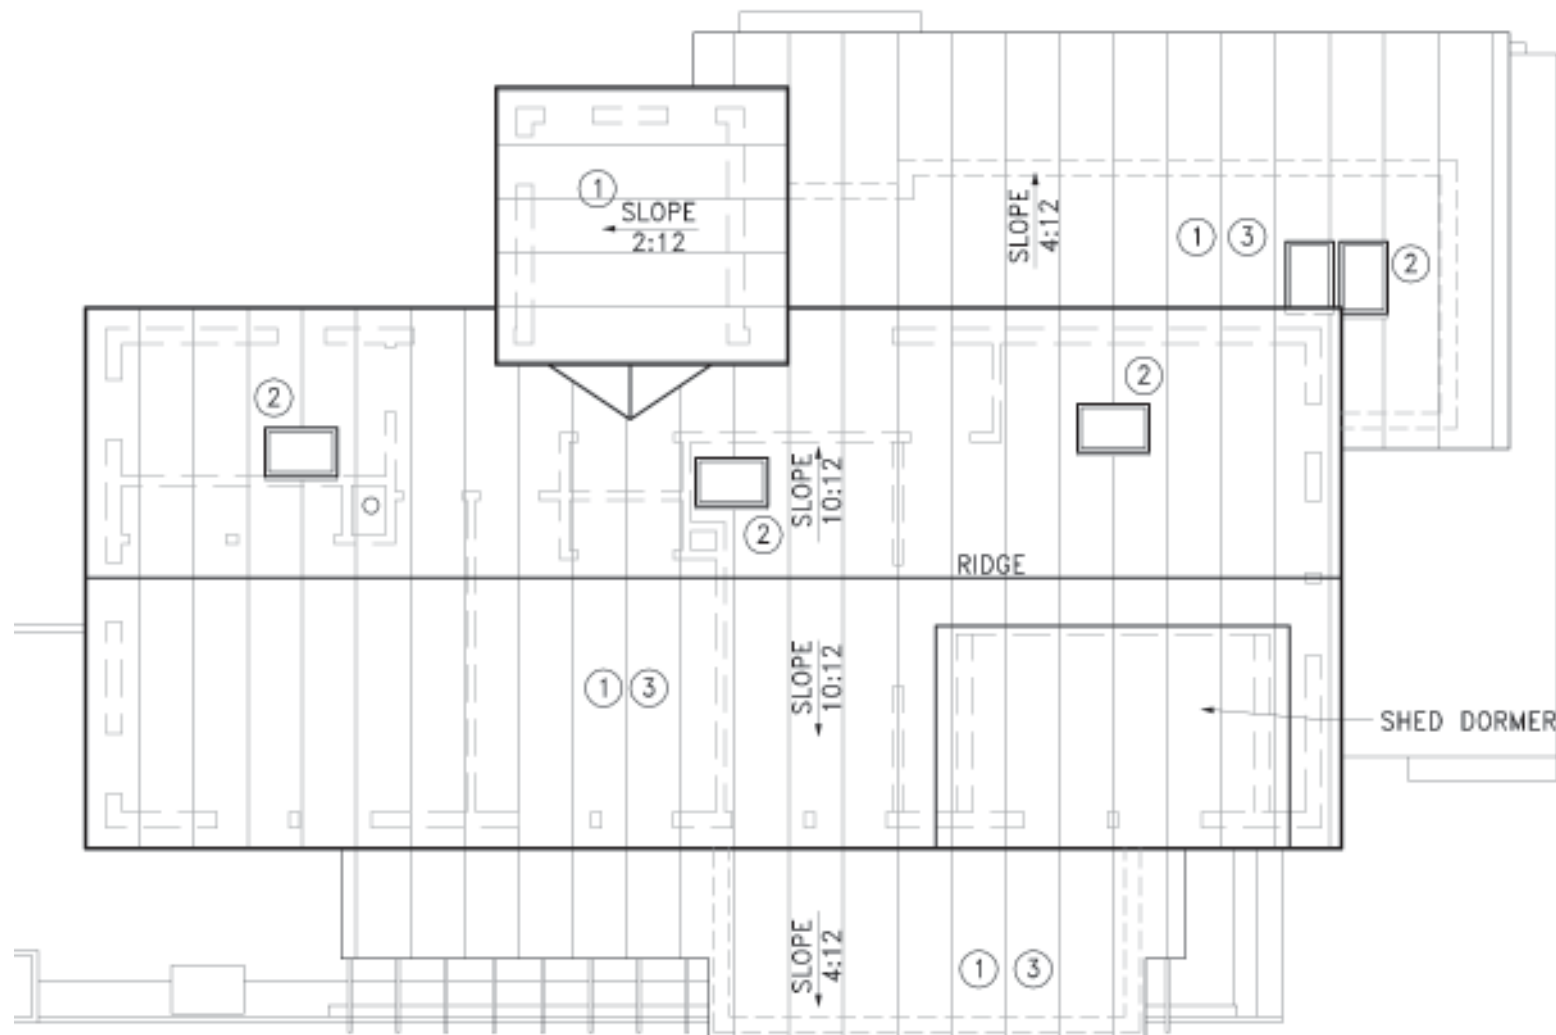

- ① STANDING SEAM METAL ROOF, TAYLOR OR SIM., TYP. SLOPE AS NOTED.
- ② SKYLIGHT (5 TOTAL)
- ③ ROOF STRUCTURE:
STORAGE TRUSSES AT MAIN GABLE
STICK FRAMING @ DINING ROOM, MUDROOM, STAIR

1 | Roof Plan


Scale: $\frac{1}{8}" = 1'-0"$

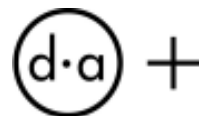



1. Wood Deck and Stair
2. Painted Hardie Panel Siding with 1x Battens
3. Painted Beveled Siding
4. Corrugated Metal Siding
5. Hardi-Panel Siding
6. Wood Window Wall with Exposed Posts, Infill Panels @ Kitchen
7. Standing Seam Metal Roof
8. Entry Walk - Stone Pavers
9. Low Concrete Wall
10. 10" Exposed Hardie Siding

Note: Final window placement and sizing TBD

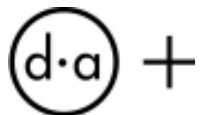




View from Southwest


1. Wood Deck and Stair
2. Painted Hardie Panel Siding with 1x Battens
3. Cedar Beveled Siding
4. Corrugated Metal Siding
5. Hardi-Panel Siding
6. Wood Window Wall with Exposed Posts, Infill Panels @ Kitchen
7. Standing Seam Metal Roof
8. Entry Walk - Stone Pavers
9. Low Concrete Wall
10. Terrace on Grade - Crushed Rock

Note: Final window placement and sizing TBD



View from Southeast

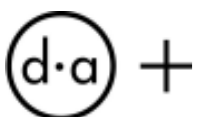

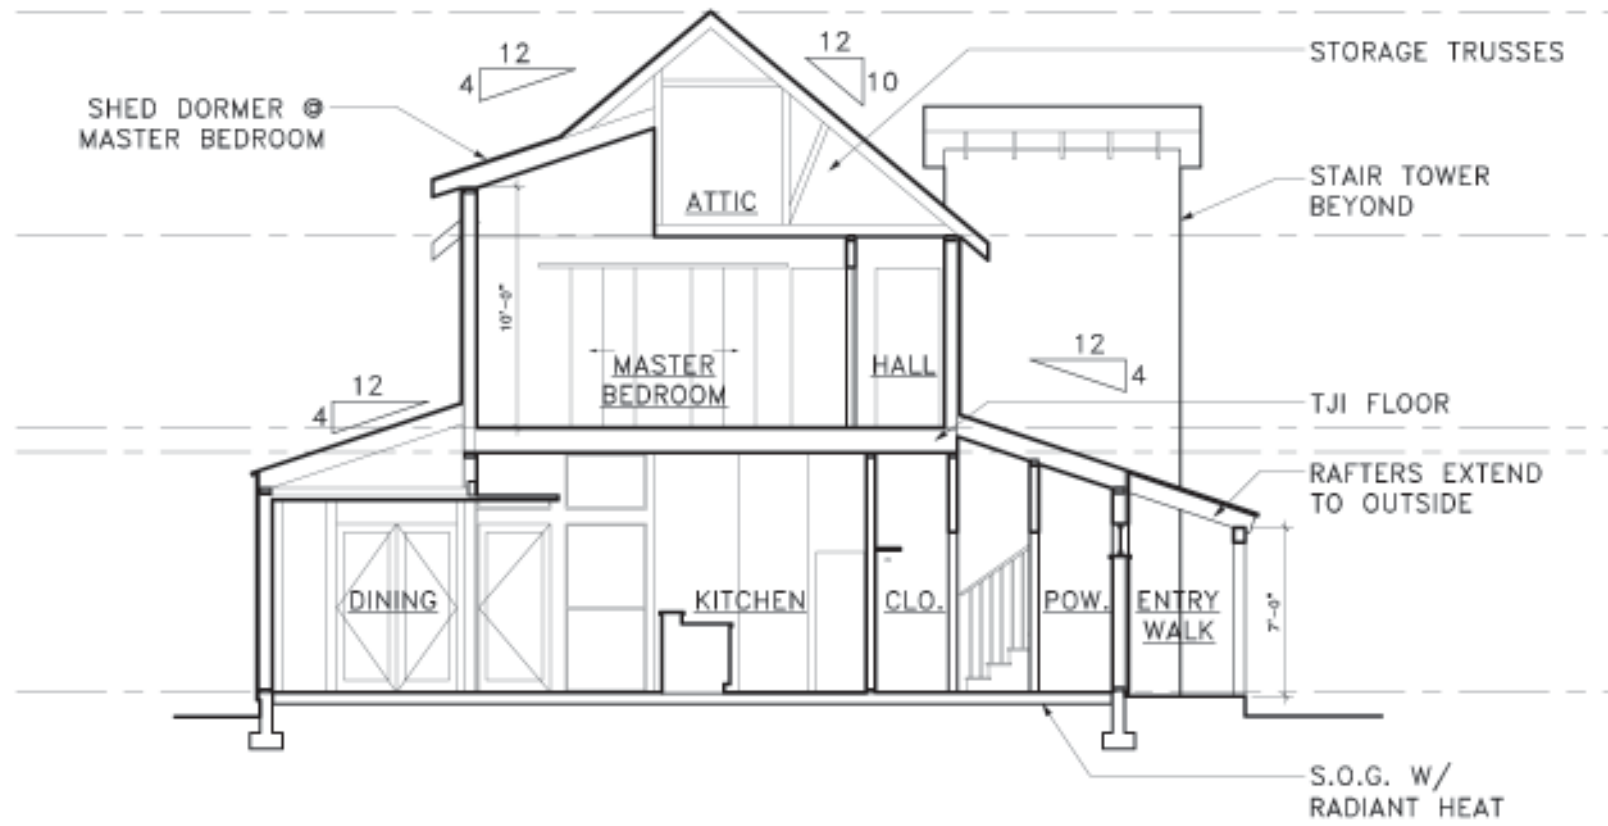

1 | Building Section
 Scale: 1/8" = 1'-0"